


PROVISIONAL Paddock Plan - Prescott Ave S/6

* SUBJECT TO CHANGE *

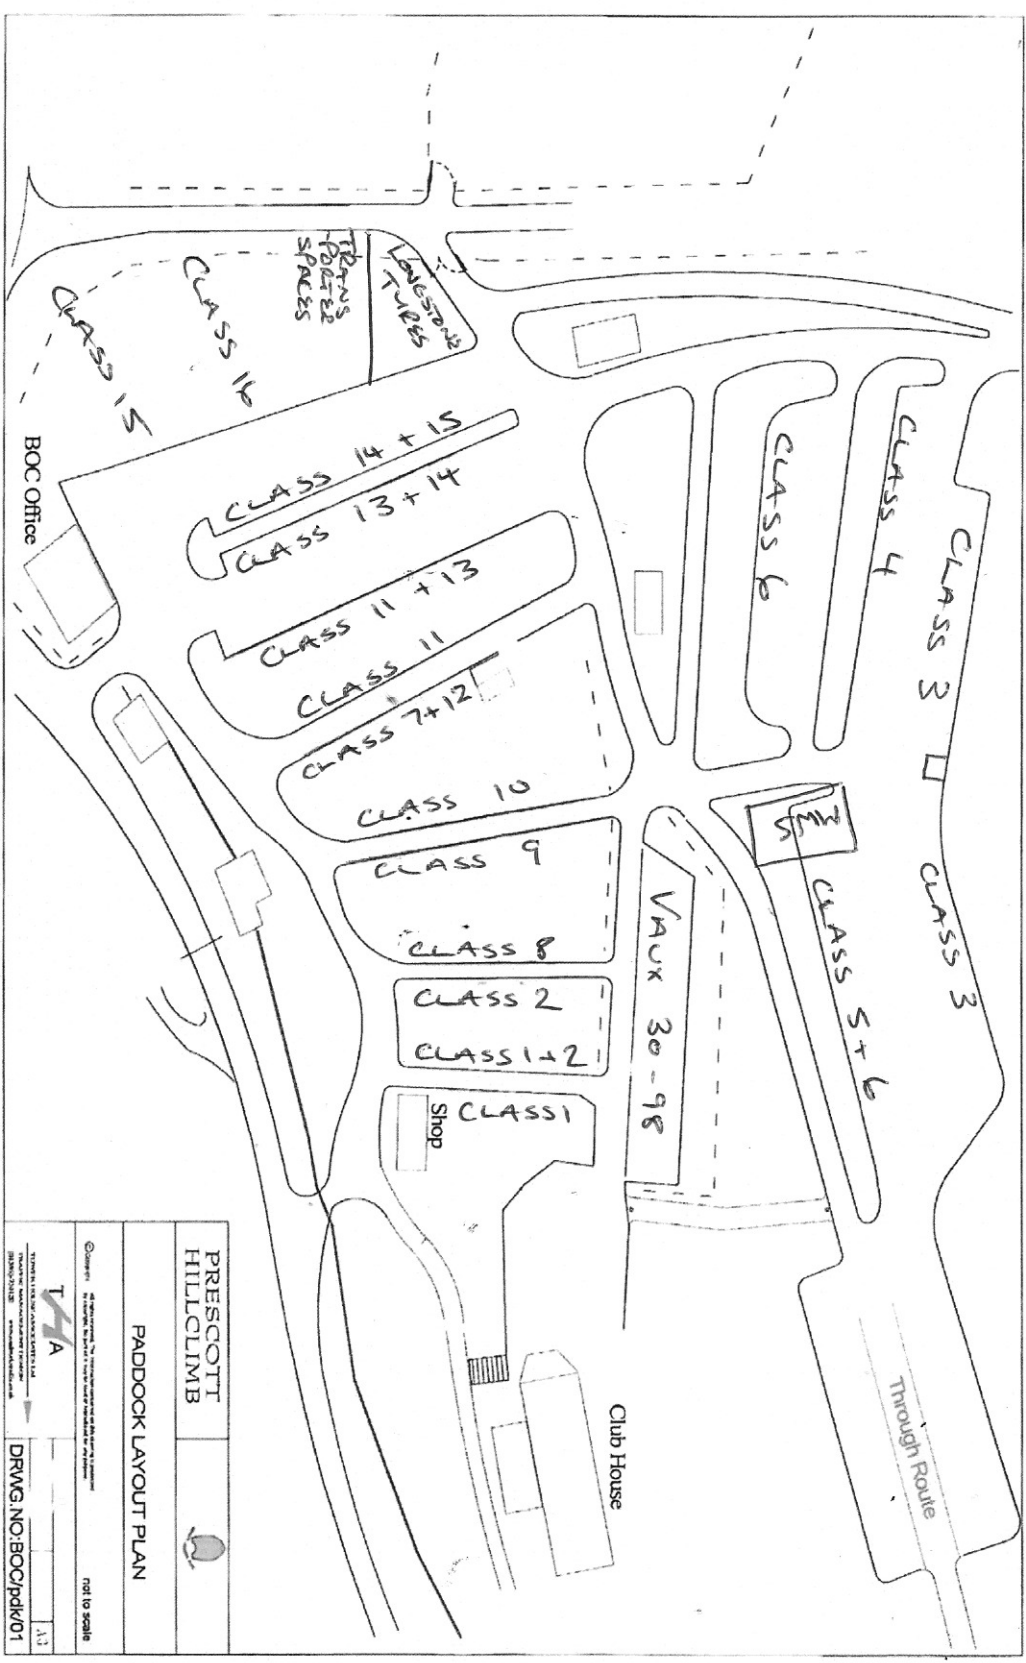

PRESCOTT HILLCRIMB	
Paddock LAYOUT PLAN	
not to scale	
	1:1
DRAWG. NO: BOC/pdk/01	